
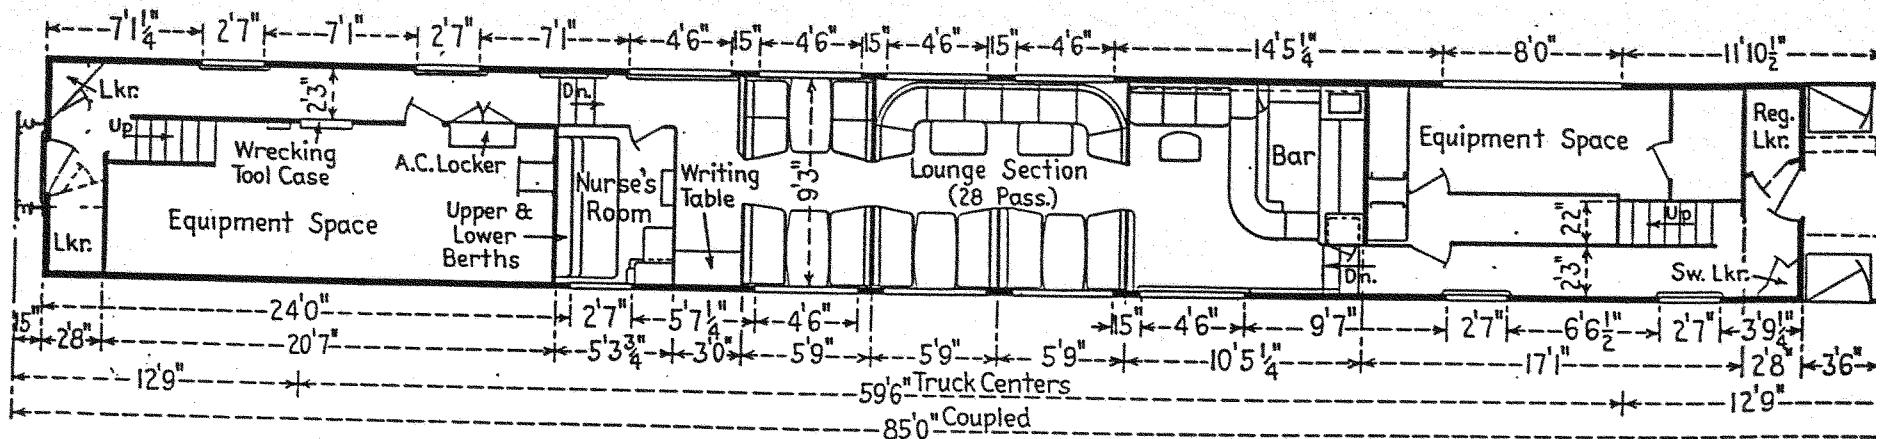


FLOOR PLAN - UPPER LEVEL

TRUCK WT
33,000*

LFWF 185,000 #

TRUCK WT
33,000

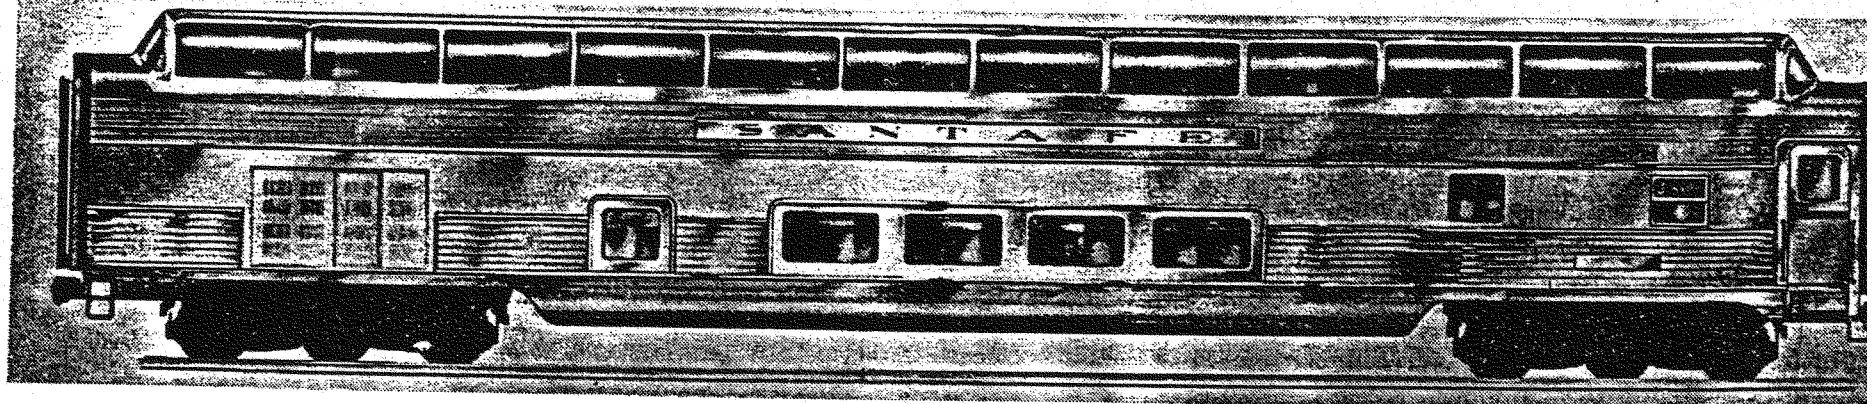

Floor plans and side view of Atchison, Topeka & Santa Fe full length dome-observation coach. Builder, The Budd Company.